


ELEVATION 1

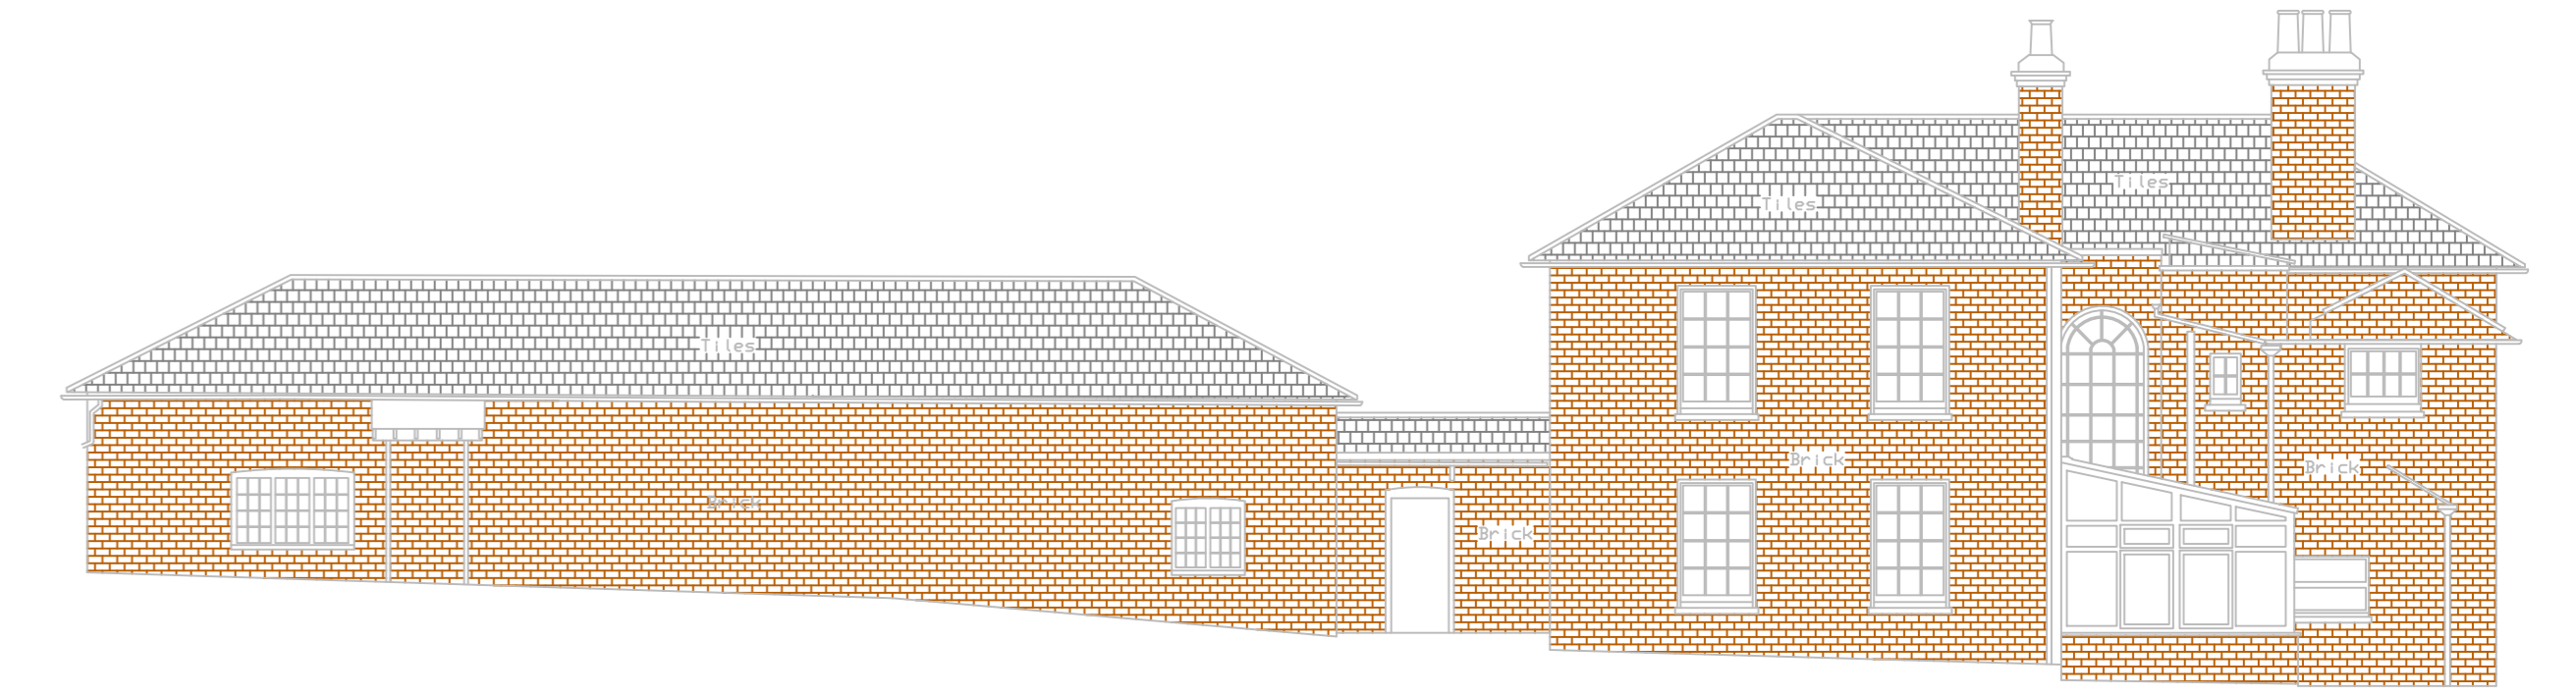

ELEVATION 2




ELEVATION 3


NO. 00 400



ELEVATION 4

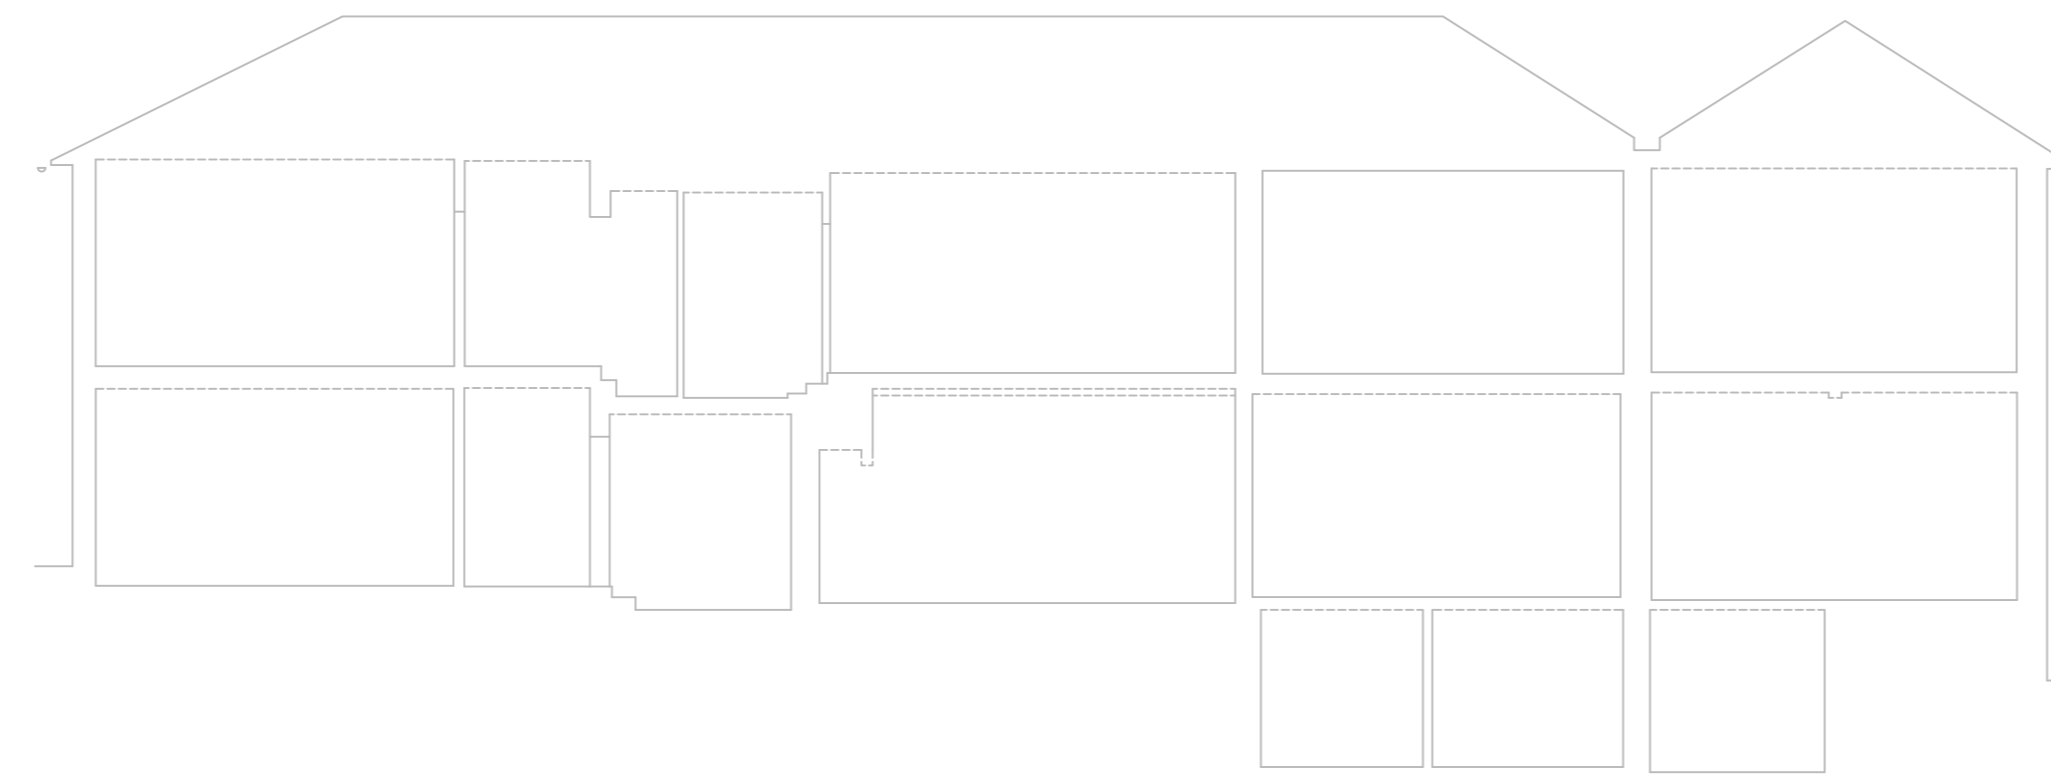

SECTION 1

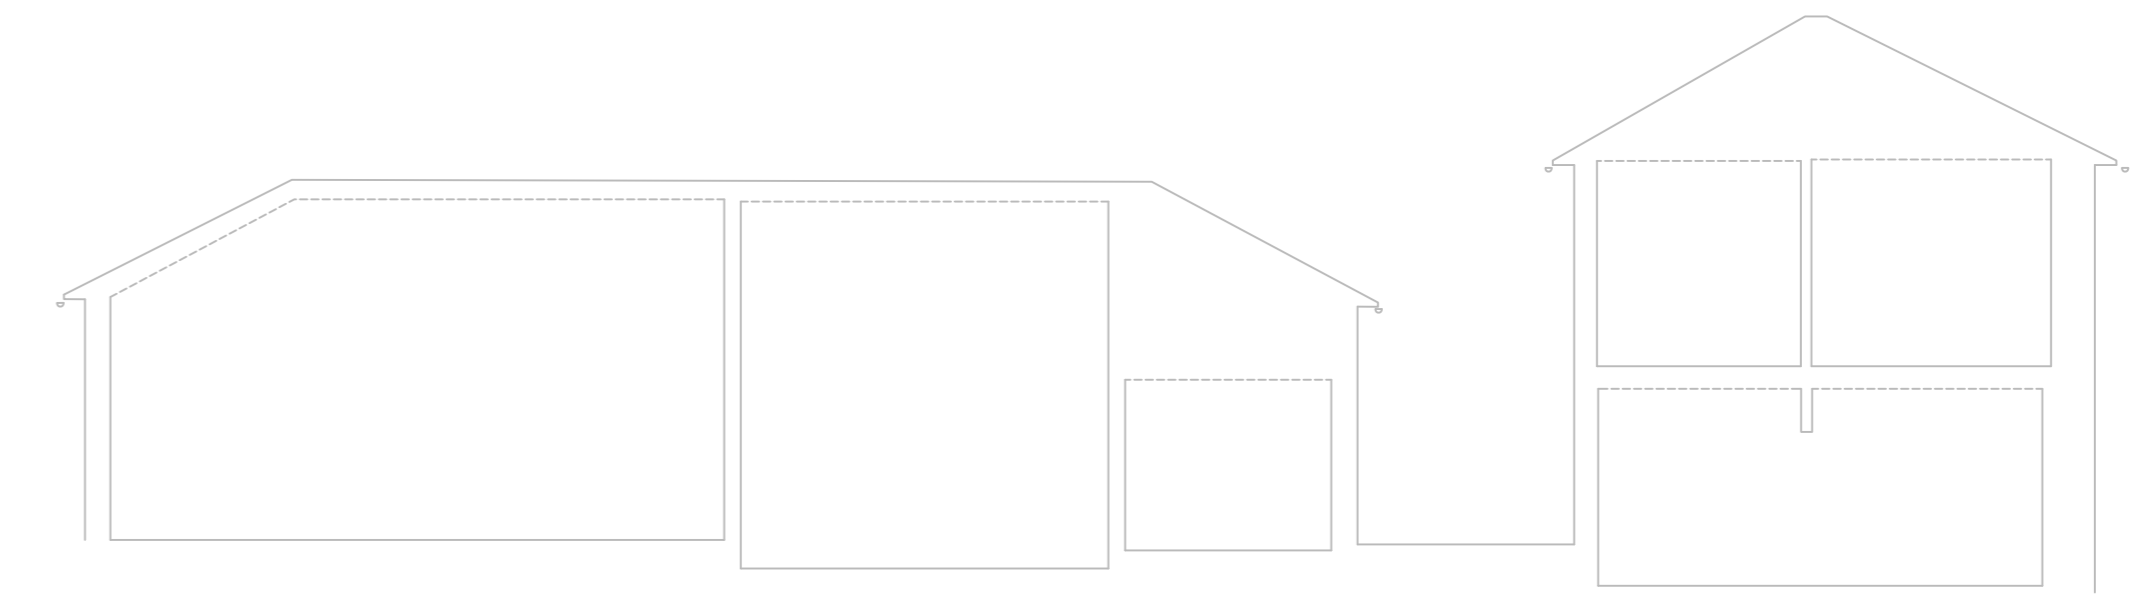

SECTION 2

NO. 00 400